



路線図1

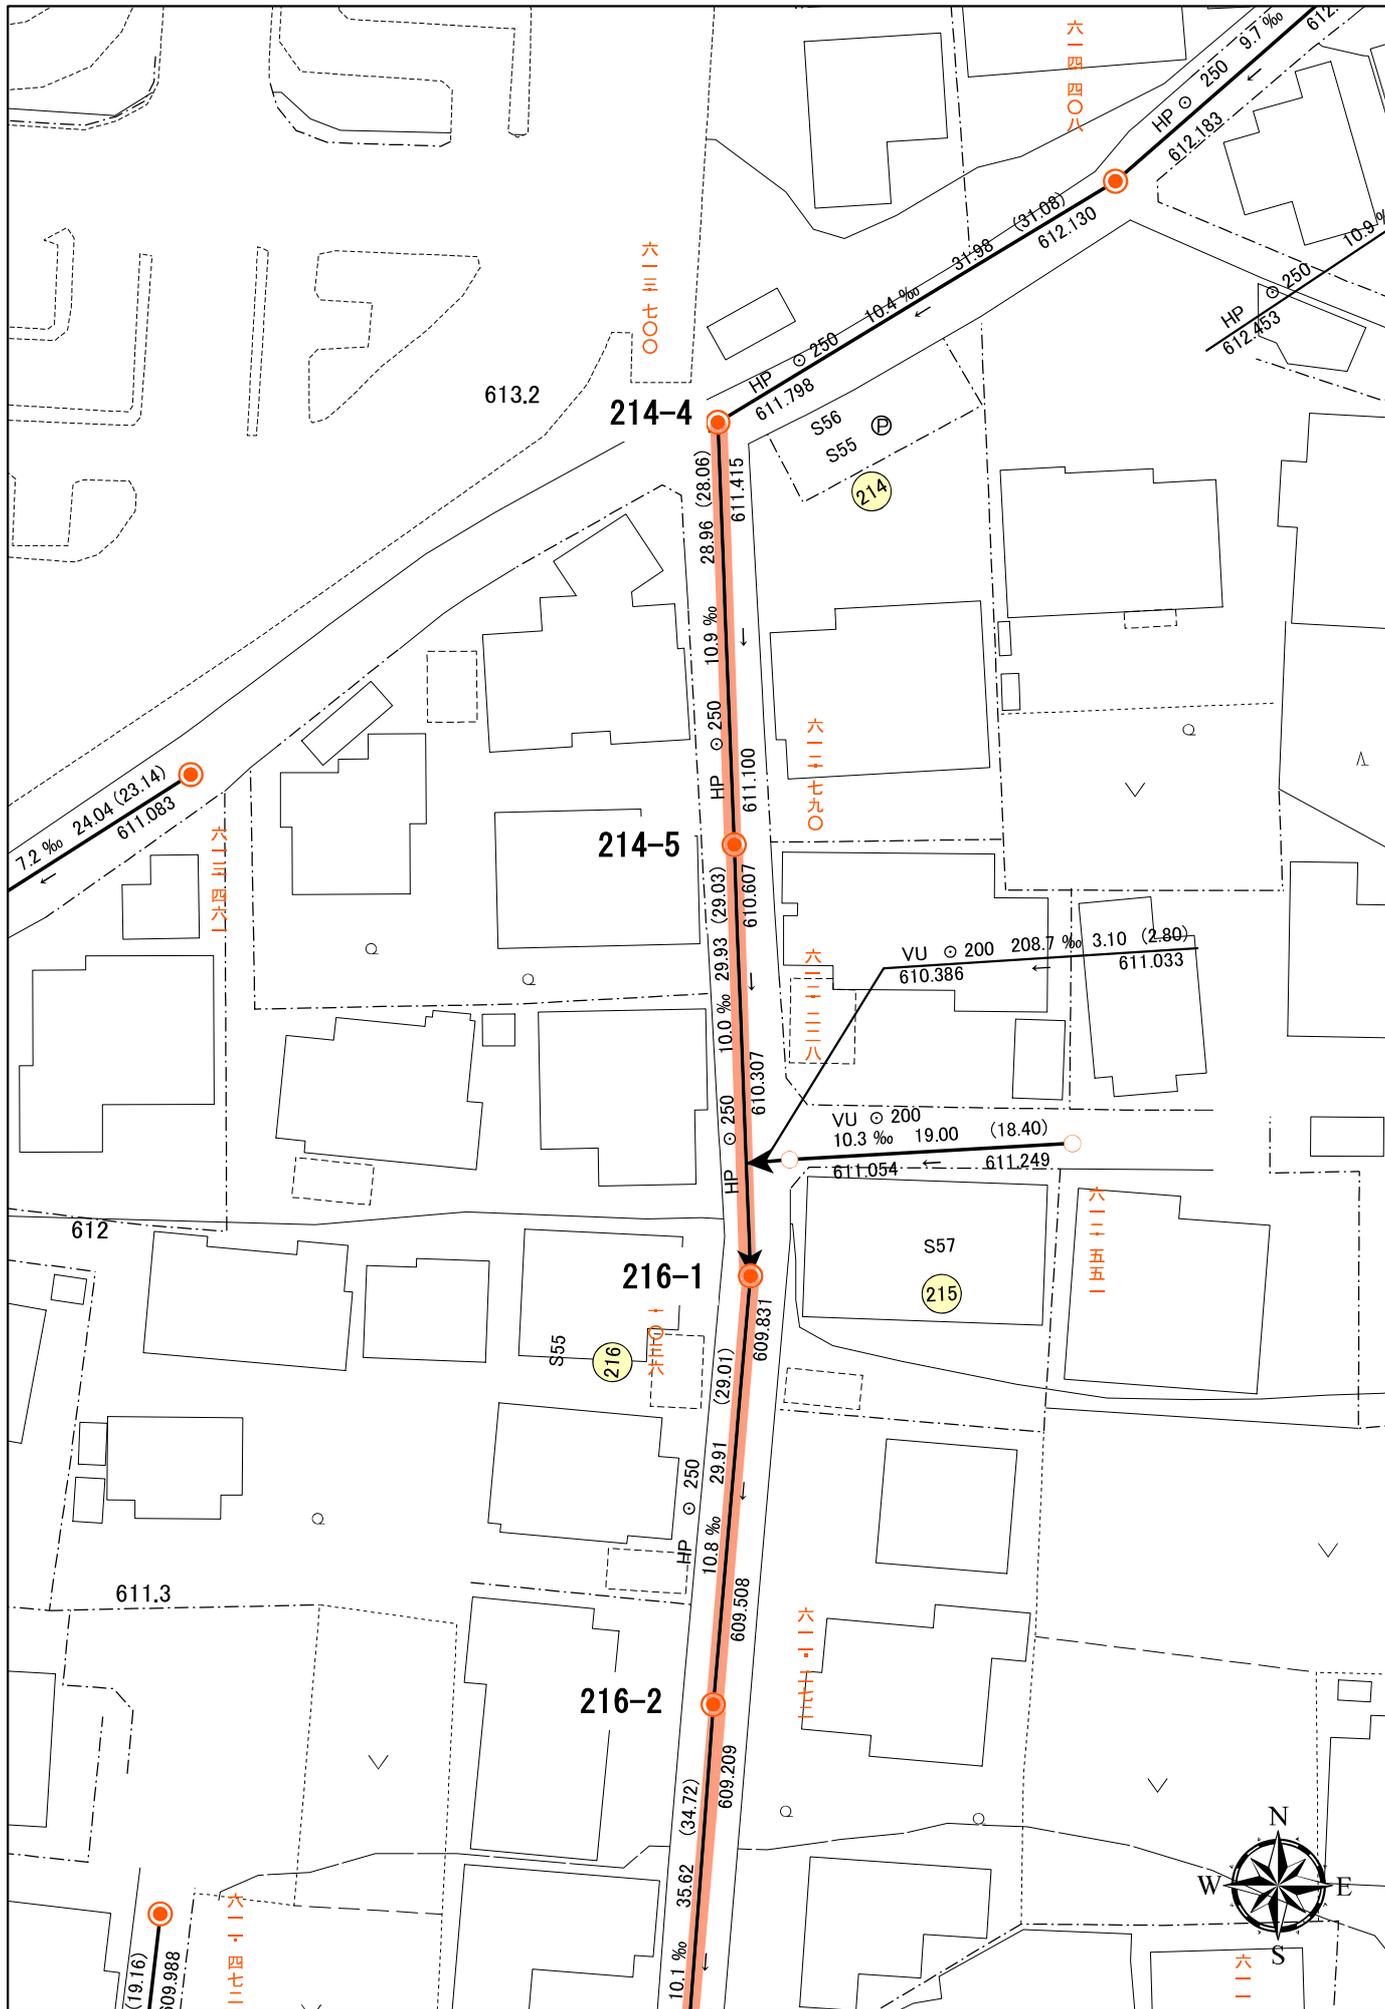

1:500

路線図2

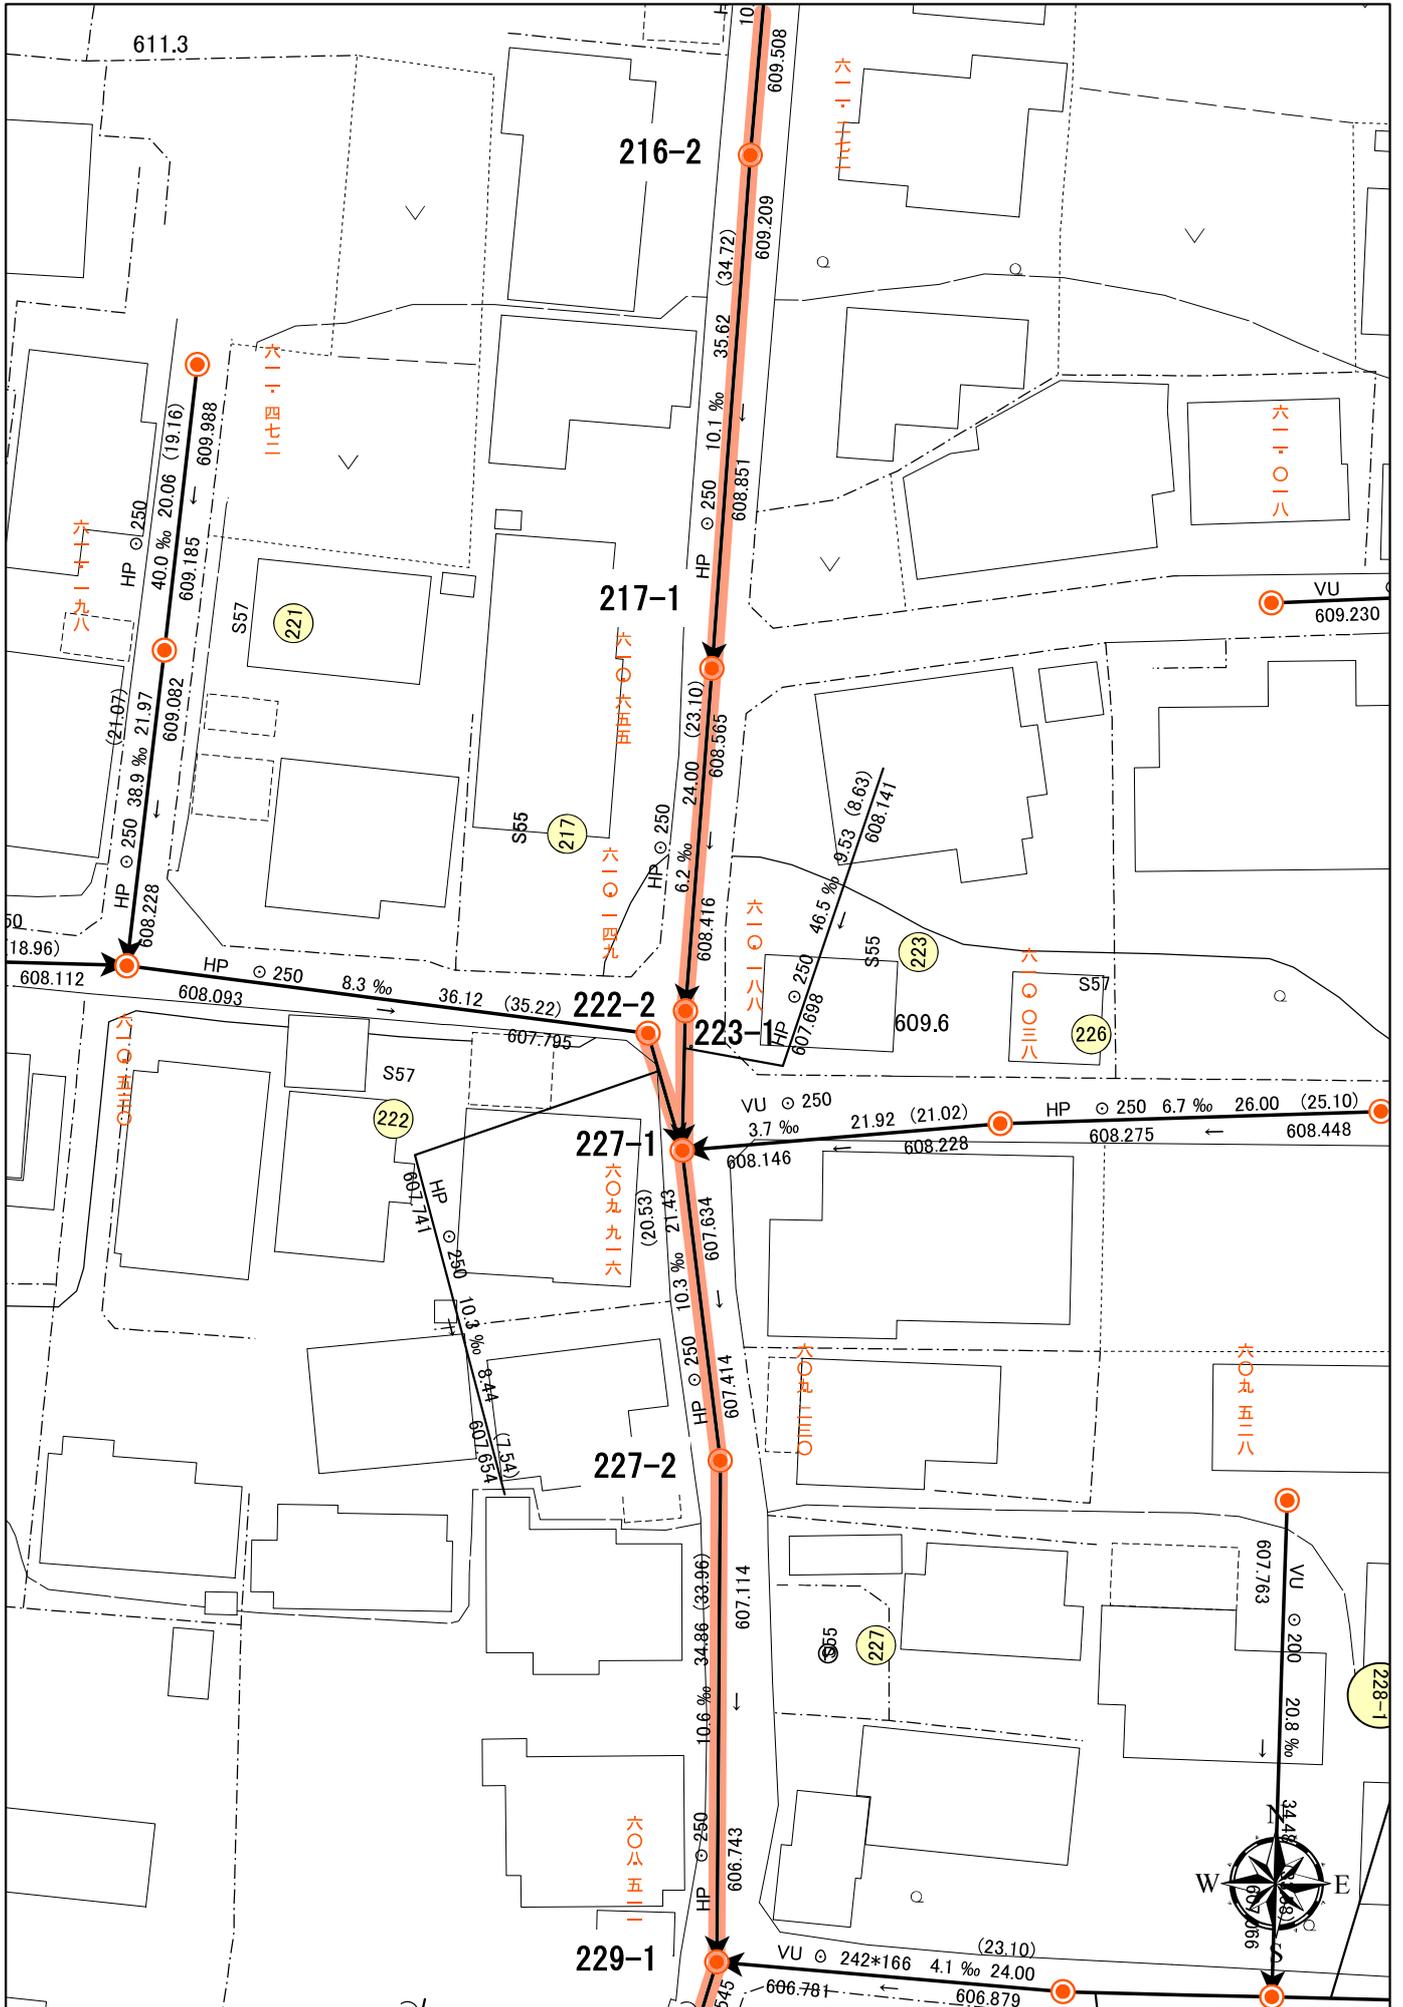

1:500

